


STANDARD LEGEND

⊗	V	Valve
○	M	Meter
□	D.B.	Dirt Box
—	S.P.	Straight Piece
┌┐	T.F.	Testing Ferrule
▭	L.S.	Line Strainer
⌌	B.P.D.	Backflow Prevention Device (Testable or Non-Testable)
⌌	S.C.V.T.	Single Check Valve Testable
⌌	S.C.D.A.T.	Single Check Detector Assembly Testable

SCHEDULE OF ITEMS

ITEM NO.	DESCRIPTION	ITEM NO.	DESCRIPTION
1	20mm TAPPING BAND / PRE TAPPED CONNECTER	7	20mm APPROVED CITY WEST WATER SUPPLIED WATER METER (PURPLE) ONLY INCORPORATING DUAL CHECK VALVE
2	20mm BALL VALVE (PURPLE HANDLE)	8	ELBOW
3	ALL POLYETHYLENE PIPE & FITTINGS MUST BE WATERMARK APPROVED PIPE TO BE PN12.5 MINIMUM (PURPLE)	9	TIMBER STAKE
4	POLYETHYLENE TO COPPER CONNECTOR	10	RECYCLED WATER HOSE BIB TAPS MUST BE PURPLE COLOURED. INCORPORATE A REMOVABLE HANDLE AND A NON STANDARD INLET THREAD
5	DEPTH - MINIMUM COVER AUST. STANDARD AS/NZS 3500.1 AND LOCAL COUNCIL REQUIREMENTS	11	TUBE BUSH
6	20mm RIGHT ANGLE BALL VALVE (PURPLE)	12	BRASS PLUG
6A	LOCKING PIN. TO BE REMOVED BY CITY WEST WATER AFTER SUCCESSFUL COMPLETION OF COMMISSIONING INSPECTION	13	PROHIBITION SIGN COMPLYING WITH AS1319 "RECYCLED WATER DO NOT DRINK"
6B	INFORMATION TAG		SEE GENERAL NOTES FOR FURTHER INFORMATION

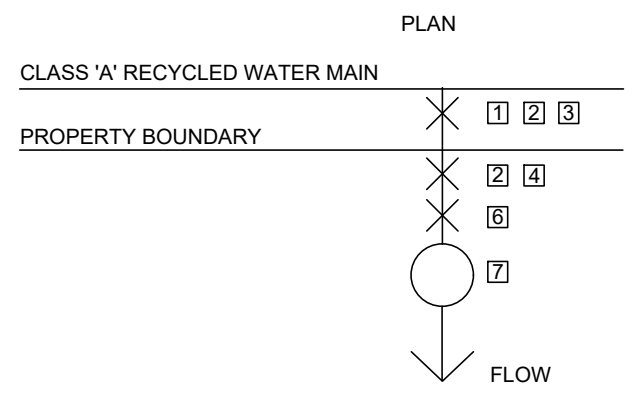

CWW DESIGNED: STEVE WEBB DATE: 21/10/2019 PROJECT NUMBER:		DRAWN: DONNA TOLENTINO DATE: 21/10/2019 MELWAY REFERENCE:	
0	FOR REVIEW	00.00.00	
REV	DESCRIPTION	DATE	APPROVED
1			
2			
3			
4			

City West Water

20mm RECYCLED WATER (DRY TAPPING)
LOW HAZZARD
RESIDENTIAL INSTALLED BY CITY WEST WATER
TYPICAL ARRANGEMENT

SCALE: AS SHOWN @A3

SHEET: 1 OF 1

DRAWING No.: REV

WAT-TYP-003 0